


32 20" SEATS
 64 21" SEATS
 TOTAL SEATING 96

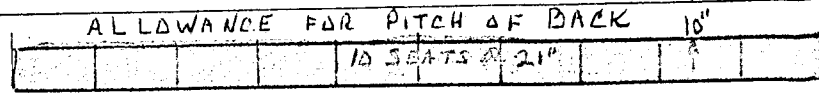


REPORTER

29'-4"

JUDGE


FLOOR - ASPHALT TILE OVER CONCRETE
 1" THICK MARBLE SLAB EXTENDS 11" FROM E

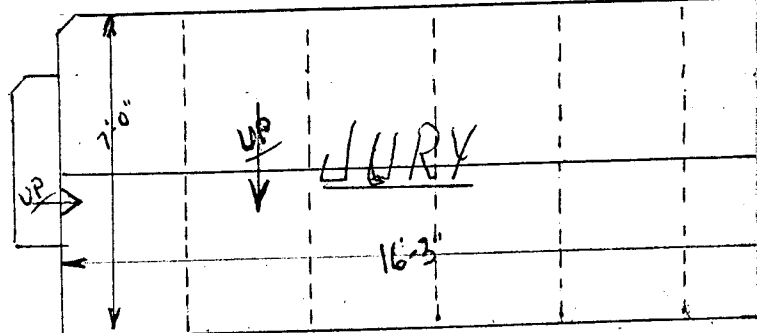

SCALE 1/4" = 1'-0"

RAIL 30" HIGH

RAIL TORS IN WALLS

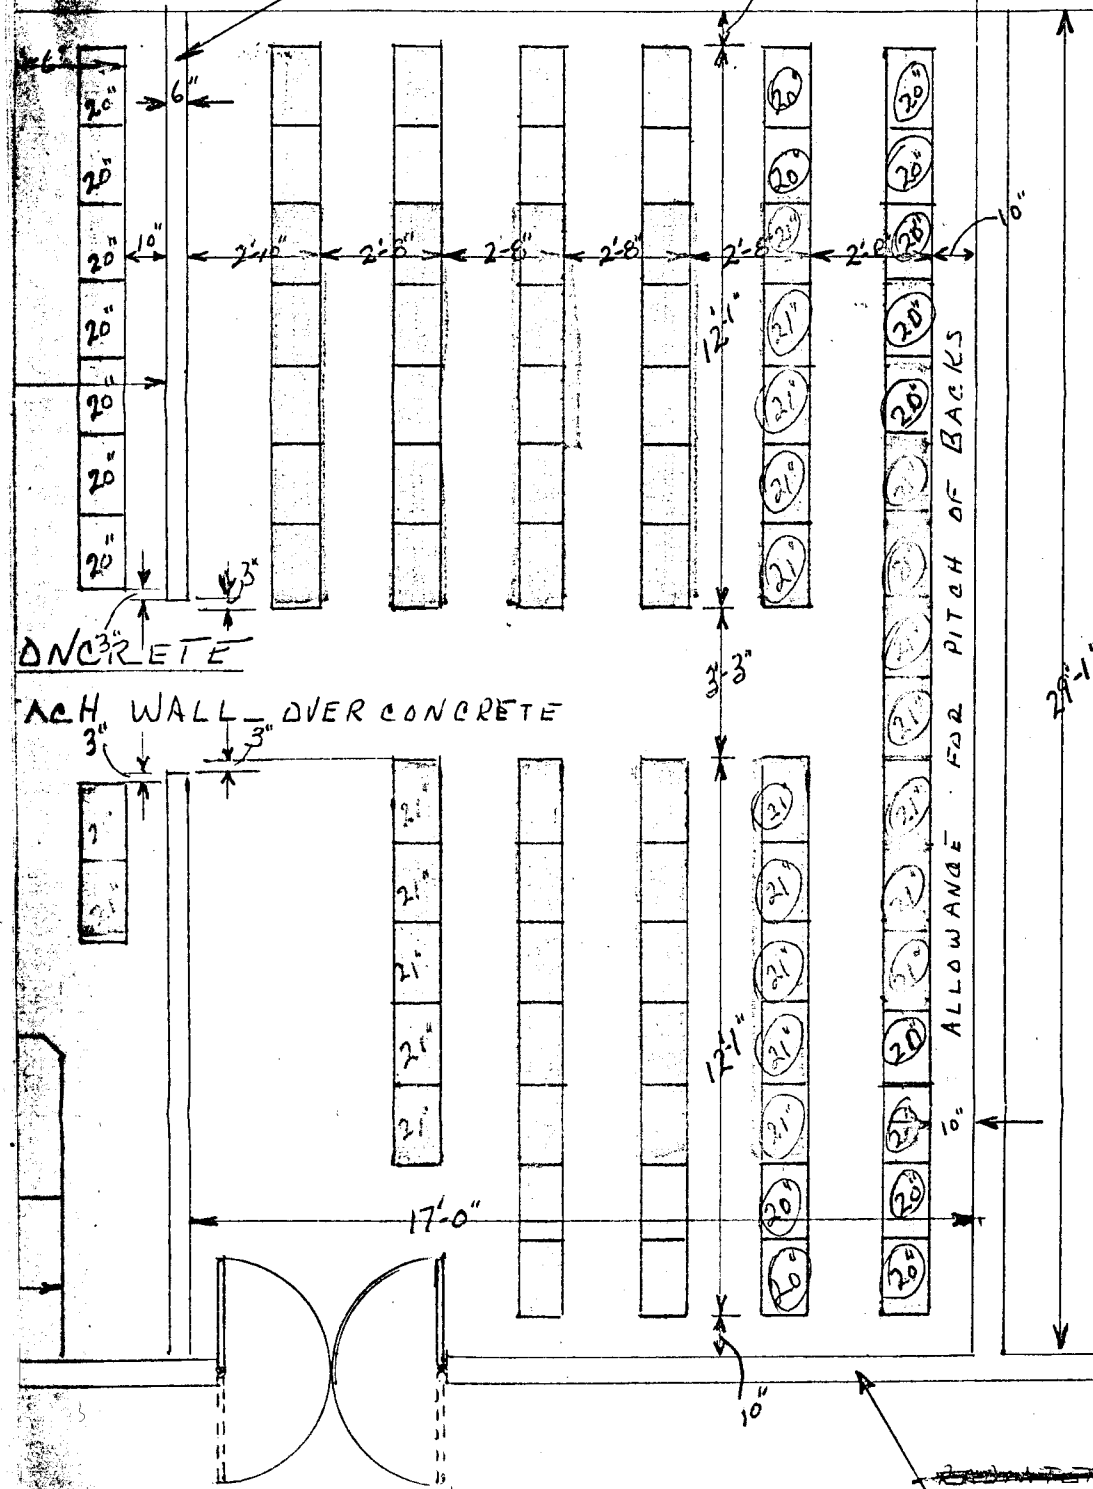

CONCRETE
 EACH WALL OVER CONCRETE

SHERIFF WILLIAM MORRIS
 FOR CRIMINAL COURT DIV. III